

9.2.2 Proposed Traffic Calming – Bourke Street, Leederville

Requested by: Mayor, John Carey
Prepared by: Rick Lotznicker, Director Technical Services

PROPOSED ALTERNATE RECOMMENDATION:

That Council:



1. **APPROVES** the implementation of the proposed traffic calming measures in Bourke Street, Leederville between Loftus Street and Oxford Street, with the deletion of the speed hump near Scott Street, as shown on amended Plan No. 2648-CP-01A; and
2. **ADVISES** the respondents of its decision.

Administration Comments:

The consistent spacing of vehicle slowing devices achieves the best results in reducing vehicle speeds along a road way.

By removing one of the proposed devices (near Scott Street), while the outcome will not be as effective, it will still result in some degree of speed reduction in the street.

Therefore the proposed amendment can be supported.

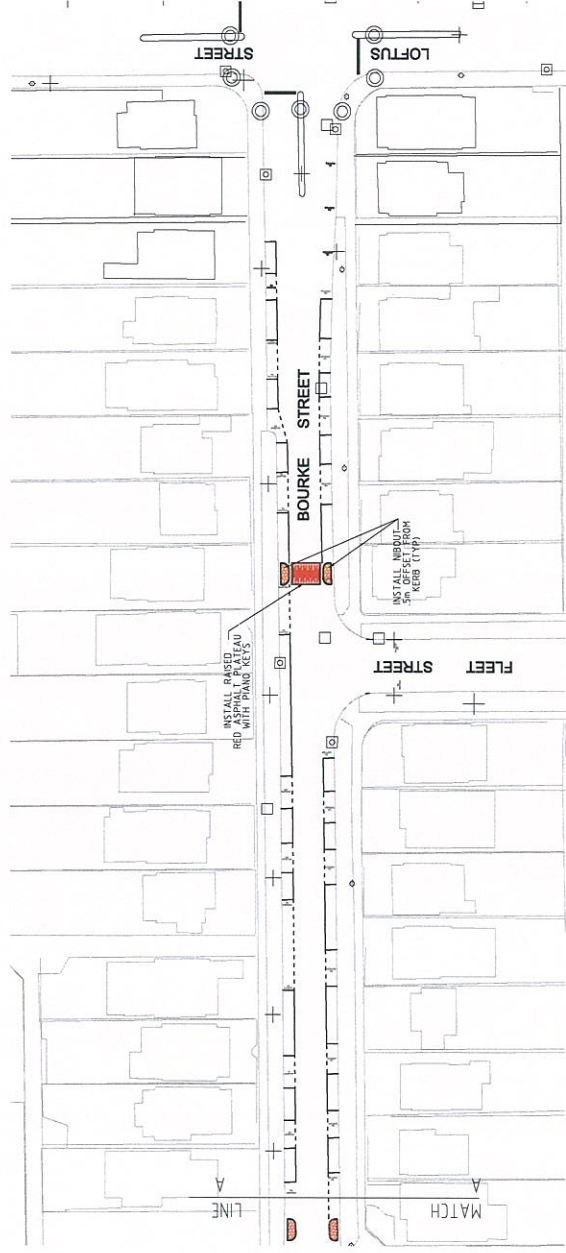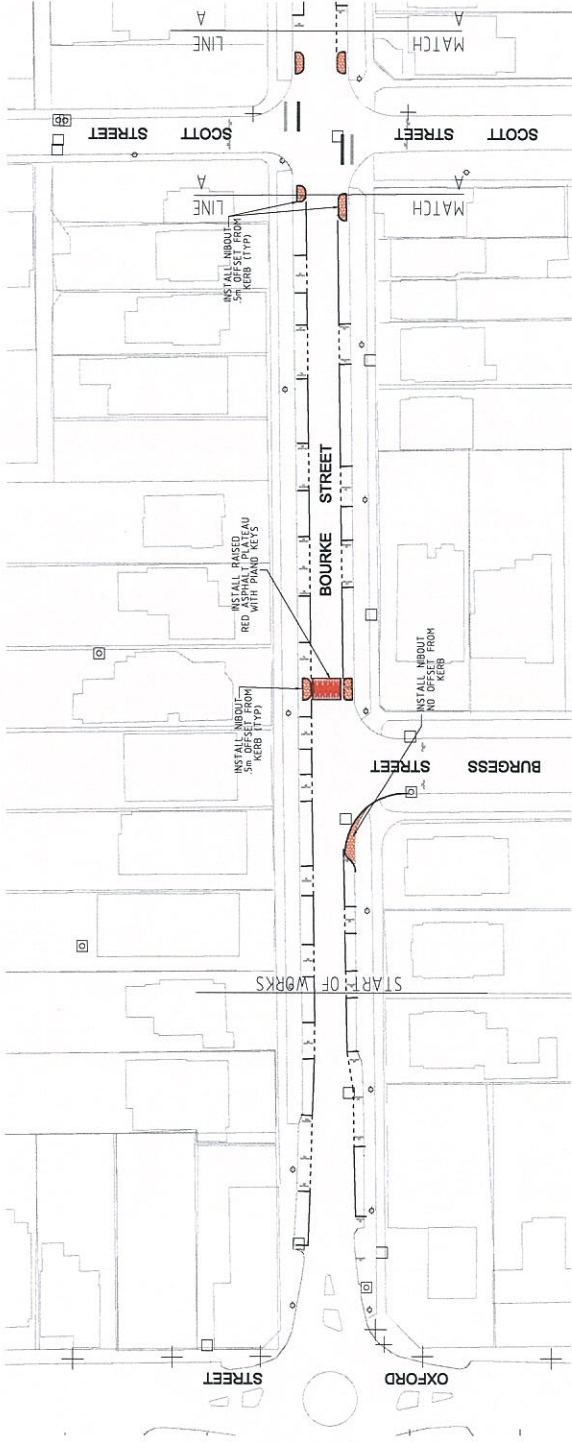

CITY OF VINCENT
244 VINCENT STREET, LEEDERVILLE, 6007
TECHNICAL SERVICES

MARK	DATE	AMOUNT	MADE BY	ASSIGNMENT
A	10/09/18	AMB		REMOVED BOYD STREET SPEED LAMP

CITY OF VINCENT
244 VINCENT STREET, LEEDERVILLE, 6007
Phone: (08) 925 2000 Fax: (08) 925 1000

THIS DRAWING REMAINS THE PROPERTY OF THE CITY OF VINCENT AND MUST NOT BE REPRODUCED OR USED WITHOUT THE AUTHORITY OF THE INVOICED TECHNICAL SERVICES DIRECTOR

SCALE	1:500 (A1)
DATE	MARCH 2010
DESIGNER	A.M.B.
DRAWN	A.M.B.
CHECKED	C.W.
APPROVED	

PROPOSED TRAFFIC CALMING
BOURKE STREET
OXFORD STREET TO LOFTUS STREET

TECHNICAL SERVICES
DRAWING NO.
2648-CP-01A

9.2.8 Re-introduction of Sports Fees for Juniors

Requested by: Mayor, John Carey
Prepared by: Rick Lotznicker, Director Technical Services

PROPOSED AMENDMENT:

That the Officer Recommendation be amended to read as follows:

That Council:

1. **NOTES** the three (3) options provided for the re-introduction of fees for juniors using the City's sportsgrounds as shown in Attachment 001;
2. **APPROVES** Option 1, as being the most suitable option which provides based on the option providing the most favourable outcome for clubs having a higher percentage of Vincent residents, subject to the fee thresholds changing to: 0% - 20%, 20% - 40%, 40% - 60% and 60% or greater as reflected in the amended Attachment 001 ;
3. **REQUESTS** all sporting clubs to sign a statutory declaration at the commencement of each sporting season accurately stating the number of Vincent members within their club;
4. **IMPLEMENTS** the new junior fee charges at the commencement of the 2015 summer season on 1 October 2015;
5. **AMENDS** the City's No. 2.1.7 Guidelines and Policy Procedure for Parks, Reserves and Hall Facilities – Conditions of Use to reflect the changes approved by Council; and
6. **ADVISES** all sporting clubs of its decision.

Administration Comment:

Administration is seeking Council's approval of the preferred mechanism for charging juniors using the City's Sports grounds. Once the mechanism is adopted and the statistics are made available (from all clubs), charges can be levied.

Therefore the proposed amendment is supported.

Option 1 - Residential % Rating:

Clubs listed below have junior teams using reserves within the City of Vincent											
Club	Reserve	Number of Teams	Number of Members	Number of Juniors	COV Residents (Juniors)		Non-COV Residents (Juniors)		Charge		
					No.	%	No.	%	% Scaling Rate	Teams	
Cardinals JFC	Menzies Veryard	31	536	536	405	76%	131	24%	75 60% or greater (no charge)	\$0.00	
Leederville Cricket Club (Junior & Senior)	Britannia	29	512	379	163	75%	53	25%		\$0.00	
Modernians Hockey Club (Junior & Senior)	Veryard	29	443	247	130	53%	117	47%	50%—75% 40% - 60% (\$2.00 per junior)	\$494.00	
No Club Within This Range											
WA Junior Rugby	Britannia	244	4,698	4,698	36	1%	4,662	99%	25%—50% 20% - 40% (\$3.00 per junior)	\$23,490.00	
Floreath Athena Soccer Club	Britannia	34	320	150	??	??	??	??	0%—25% 0% - 20% (\$5.00 per junior)	??*	
Perth Soccer Club (Junior & Senior)	Forrest Birdwood	28	480	314	??	??	??	??		??*	
Tuart Hill Cricket Club	Veryard	7	187	22	??	??	??	??		??*	
									TOTAL	\$23,984.00	

NOTE: * Still awaiting statistics from clubs
 ** Once statistics received category/costs will be determined

Option 2 - \$5 Flat Rate:

Clubs listed below have junior teams using reserves within the City of Vincent											
Club	Reserve	Number of Teams	Number of Members	Number of Juniors	COV Residents (Juniors)		Non-COV Residents (Juniors)		Charge		
					No.	%	No.	%	Flat Rate	Teams	
Cardinals JFC	Menzies Veryard	31	536	536	405	76%	131	24%	\$5.00 per junior	\$2,680.00	
Modernians Hockey Club (Junior & Senior)	Veryard	29	443	247	130	53%	117	47%	\$5.00 per junior	\$1,235.00	
Leederville Cricket Club (Junior & Senior)	Britannia	18	349	216	163	75%	53	25%	\$5.00 per junior	\$1,080.00	
Floreat Athena Soccer Club	Britannia	34	320	150	?	?	?	?	\$5.00 per junior	\$750.00	
Perth Soccer Club (Junior & Senior)	Forrest Birdwood	28	480	314	?	?	?	?	\$5.00 per junior	\$1,570.00	
Tuart Hill Cricket Club	Veryard	7	187	22	?	?	?	?	\$5.00 per junior	\$110.00	
WA Junior Rugby	Britannia	244	4,698	4,698	36	1%	4,662	99%	\$5.00 per junior	\$23,490.00	
									TOTAL	\$30,915.00	

NOTE: * Still awaiting statistics from clubs

Option 3 – Reserve Impact Rating:

Clubs listed below have junior teams using reserves within the City of Vincent									
Club	Reserve	Number of Teams	Number of Members	Number of Juniors	Code/Impact Rating		Charge		Income
					Code	Impact on Turf	Flat Rate		
Floreath Athena Soccer Club	Britannia	34	320	150	Soccer	High	\$10.00 per junior		\$1,500.00
Perth Soccer Club (Junior & Senior)	Forrest Birdwood	28	480	314	Soccer	High	\$10.00 per junior		\$3,140.00
Cardinals JFC	Menzies Veryard	31	536	536	AFL	Medium	\$5.00 per junior		\$2,680.00
Modernians Hockey Club (Junior & Senior)	Veryard	29	443	247	Hockey	Medium	\$5.00 per junior		\$1,235.00
Leederville Cricket Club (Junior & Senior)	Britannia	18	349	216	Cricket	Low	\$3.00 per junior		\$648.00
Tuart Hill Cricket Club	Veryard	7	187	22	Cricket	Low	\$3.00 per junior		\$66.00
WA Junior Rugby	Britannia	244	4,698	4,698	Rugby	Low	\$3.00 per junior		\$14,094.00
							TOTAL		\$23,363.00

9.2.10 Rescission Motion: Leederville Town Centre Enhancement Project – Newcastle Street and Carr Place Intersection Proposed Modifications

Requested by: Mayor, John Carey
Prepared by: Rick Lotznicker, Director Technical Services

PROPOSED AMENDMENT:

That clause 3 of the Officer Recommendation be amended to read as follows:

3. In accordance with Regulation 10 of the Local Government (Administration) Regulations 1996 as referred to in Section 5.25 (1)(e) of the Local Government Act 1995, the Council RESOLVES BY AN ABSOLUTE MAJORITY that clause 1 and 2 of Council's Decision of 10 September 2013 (Item No. 9.2.2) be amended and that a new clause 3 be added to read as follows;

"That Council;

1. *APPROVES IN PRINCIPLE the revised proposal for the upgrade of the Carr/Newcastle Street intersection as shown on attached plan No. ~~3064-CP-01B~~ 3064-CP-01C estimated to cost \$310,000 including road rehabilitation and resurfacing;*
2. *CONSULTS with*
 - 2.1 *business and residents in the area bounded by Leederville Parade, Loftus Street, Vincent Street and the Freeway; and*
 - 2.2 *the Taxi Board requesting they provide information/feedback regarding protocols for use of taxi ranks and the suitability of the Newcastle Street rank in terms of number of bays required at this location; and*
3. *RECEIVES a further report at the conclusion of the consultation period".*


Administration Comment:


Administration is seeking Council's in principle approval for a revised proposal for improvements to the intersection. The proposed amendment reduces the proposed parking by one (1) car bay (net gain of 7 car bays) with a corresponding increase in the pedestrian/landscaped area. In addition Plan 3064-CP-01C increases the proposed soft landscaped areas surrounding the existing two (2) large spotted gum trees.

Therefore the proposed amendment is supported.

CARR PLACE

PAINTED HATCH FOR TRUCK MANEUVERINGS

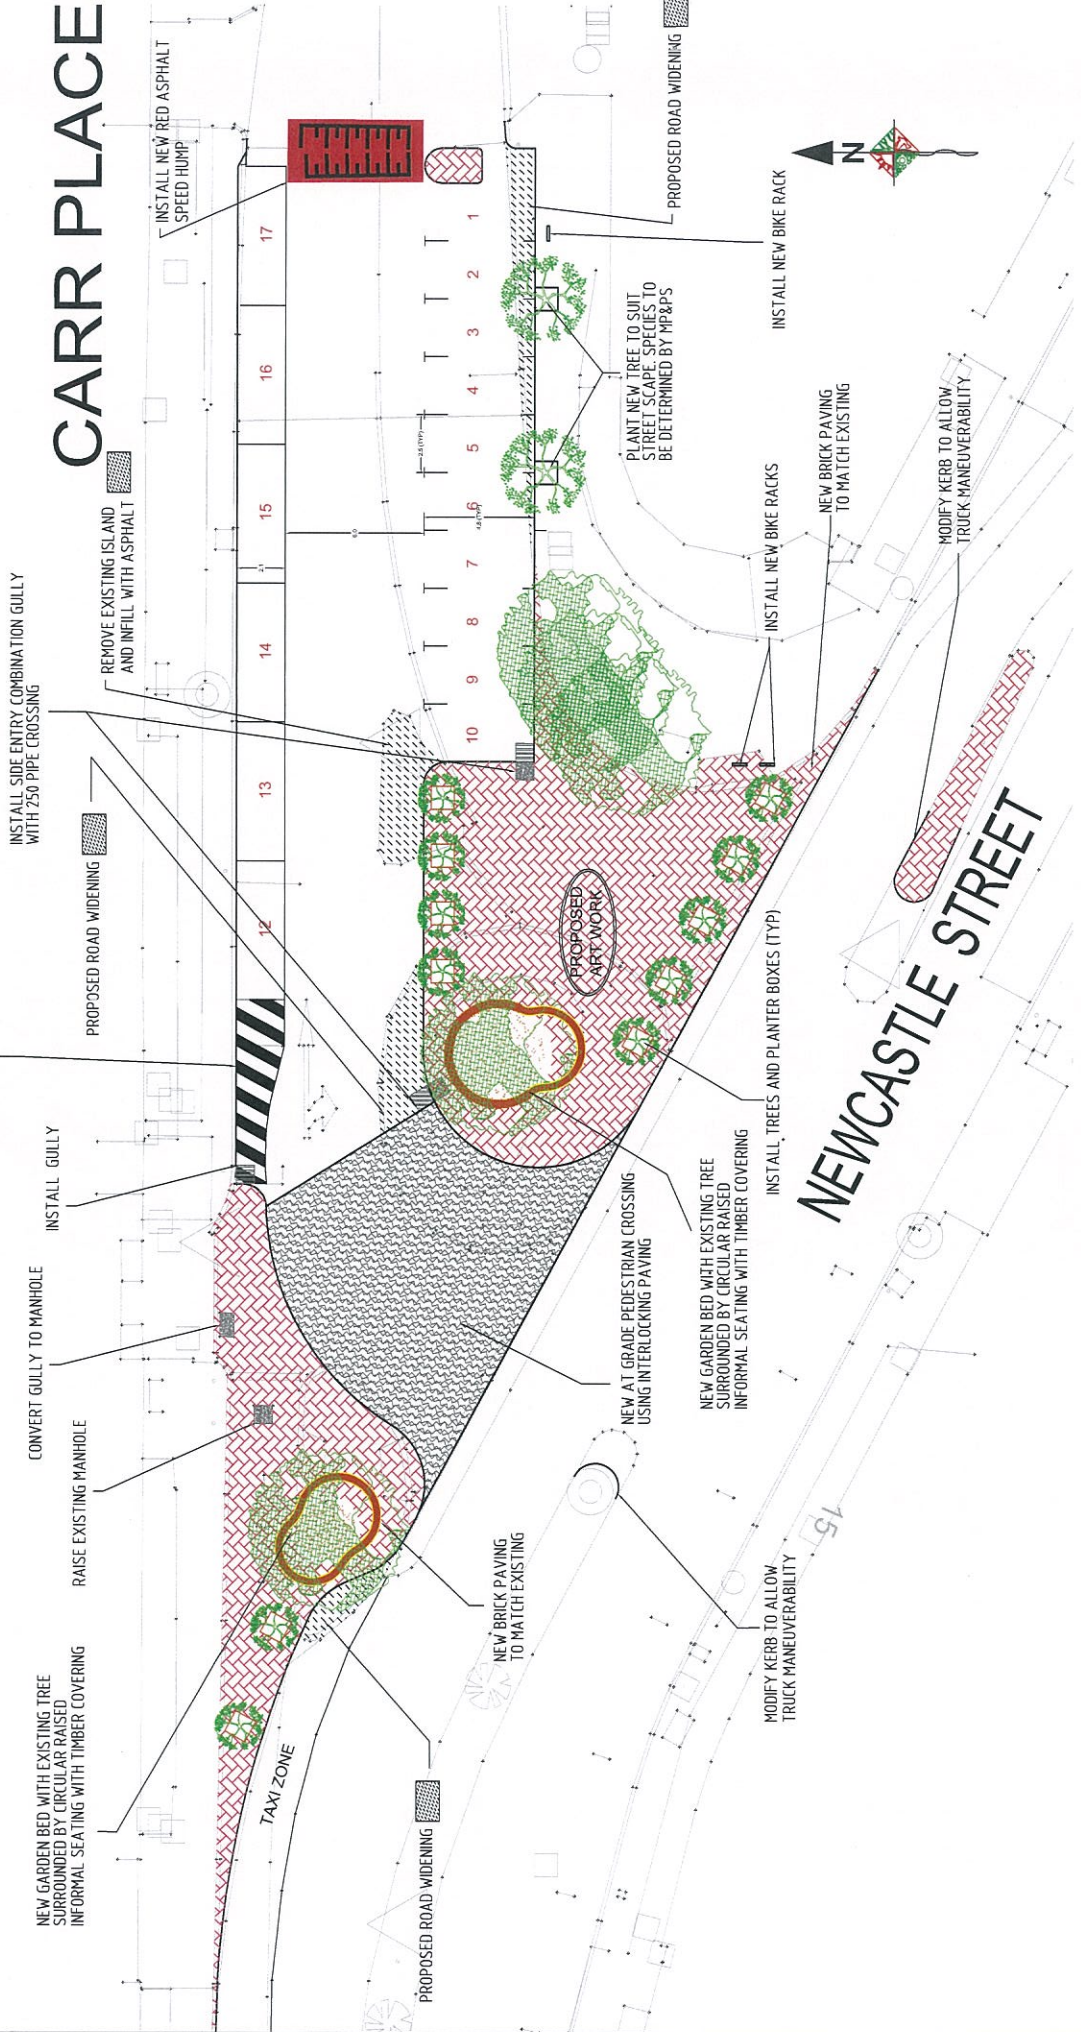

 <p>CITY OF VINCENT 244 VINCENT STREET LEEDSVILLE, 5007 TECHNICAL SERVICES</p>	<p>DATE: _____ DRAWN BY: _____ CHECKED BY: _____</p>		<p>CITY OF VINCENT 244 VINCENT STREET LEEDSVILLE, WA 5007 Phone: 081373 7889 Fax: 081373 8589</p> <p>THIS DRAWING REMAINS THE PROPERTY OF THE CITY OF VINCENT. NO PART MAY BE REPRODUCED OR TRANSMITTED IN ANY FORM OR BY ANY MEANS, WITHOUT THE WRITTEN PERMISSION OF THE CITY OF VINCENT. TECHNICAL SERVICES</p>	<p>SCALE: NTS DATE: JANUARY 2015 DRAWN: A.M.B. CHECK: A.M.B. DATE: R.L. PROJECT: _____ DRAWN FOR: TECHNICAL SERVICES</p>	<p>TECHNICAL SERVICES (DRAWING) 3064-CF-01C</p>
	<p>INTERSECTION MODIFICATIONS CARR PL. AND NEWCASTLE ST 90 DEGREE PARKING ADDITIONS, AT GRADE PEDESTRIAN CROSSING, NEW GARDEN BEDS</p>				

9.4.2 Amendment to Policy No. 7.5.13 Relating to Percentage for Public Art

Requested by: Mayor John Carey
Prepared by: Rob Boardman, Director Community Services

PROPOSED AMENDMENT:

That Clause 1 of the Officer Recommendation be amended to read as follows:

- 1. ENDORSES the proposed amendments to Policy No. 7.5.13 'Percentage for Public Art' as shown in Attachment 0017, subject to the following change:**

<p>4.2 Location of Public Art The City encourages Owners/Applicants to situate the Public Art on private property within the relevant development, <u>in a location that is highly visible to in the public realm.</u> However, the City may also consider proposals to install Public Art on public land as considered appropriate by the City. <u>The City encourages Public Art on public land, where the location allows.</u></p>	<p>The addition of the criterion '<i>in a location that is highly visible to the public realm.</i>' Is to ensure that the artwork is for the general public and not secured solely for the development's occupants.</p>
---	---